

# MHT #01

## Park Road Closure Cheesman Park Art Festival

Not Drawn To Scale.  
Subject To Field Adjustments.  
\*All Devices Will Conform To MUTCD\*

### Formulas for Taper Length


Speed	Formula
40 mph or less	$L = \text{Lane Width} \times \text{Speed}^2 / 60$
45 mph or greater	$L = \text{Lane Width} \times \text{Speed}$


### Sign Spacing Table

Road Type	A	B	C
Urban (Low Speed)	200	200	200
Urban (High Speed)	350	350	350
Rural	500	500	500
Expressway/Freeway	1000	1600	2600

### SUMMARY OF DEVICES

- 2 - Road Closed Ahead
- 1 - Type 3/Road Closed To Thru Traffic
- 4 - Type 3/Road Closed
- 5 - Type 3/Plain
- 2 - No Right Turn
- 1 - No Left Turn
- 2 - Left Turn Only
- 1 - Right Turn Only

	3537 Delgany St. Denver, CO. 80216-3617 Ph: 303.298.8407	
	<h2>DENVER</h2>	
Location: <b>Cheesman Park/ 8th Ave. &amp; Williams St.</b>		
Contractor: <b>Dash Events LLC</b>	Contact: <b>Liz Gore</b>	
Traffic Control Contractor: <b>Roadsafe Traffic Systems</b>	Prepared By: <b>Glenn Hines</b>	
Date: <b>04/10/2014</b>	Sheet Number: <b>1</b>	

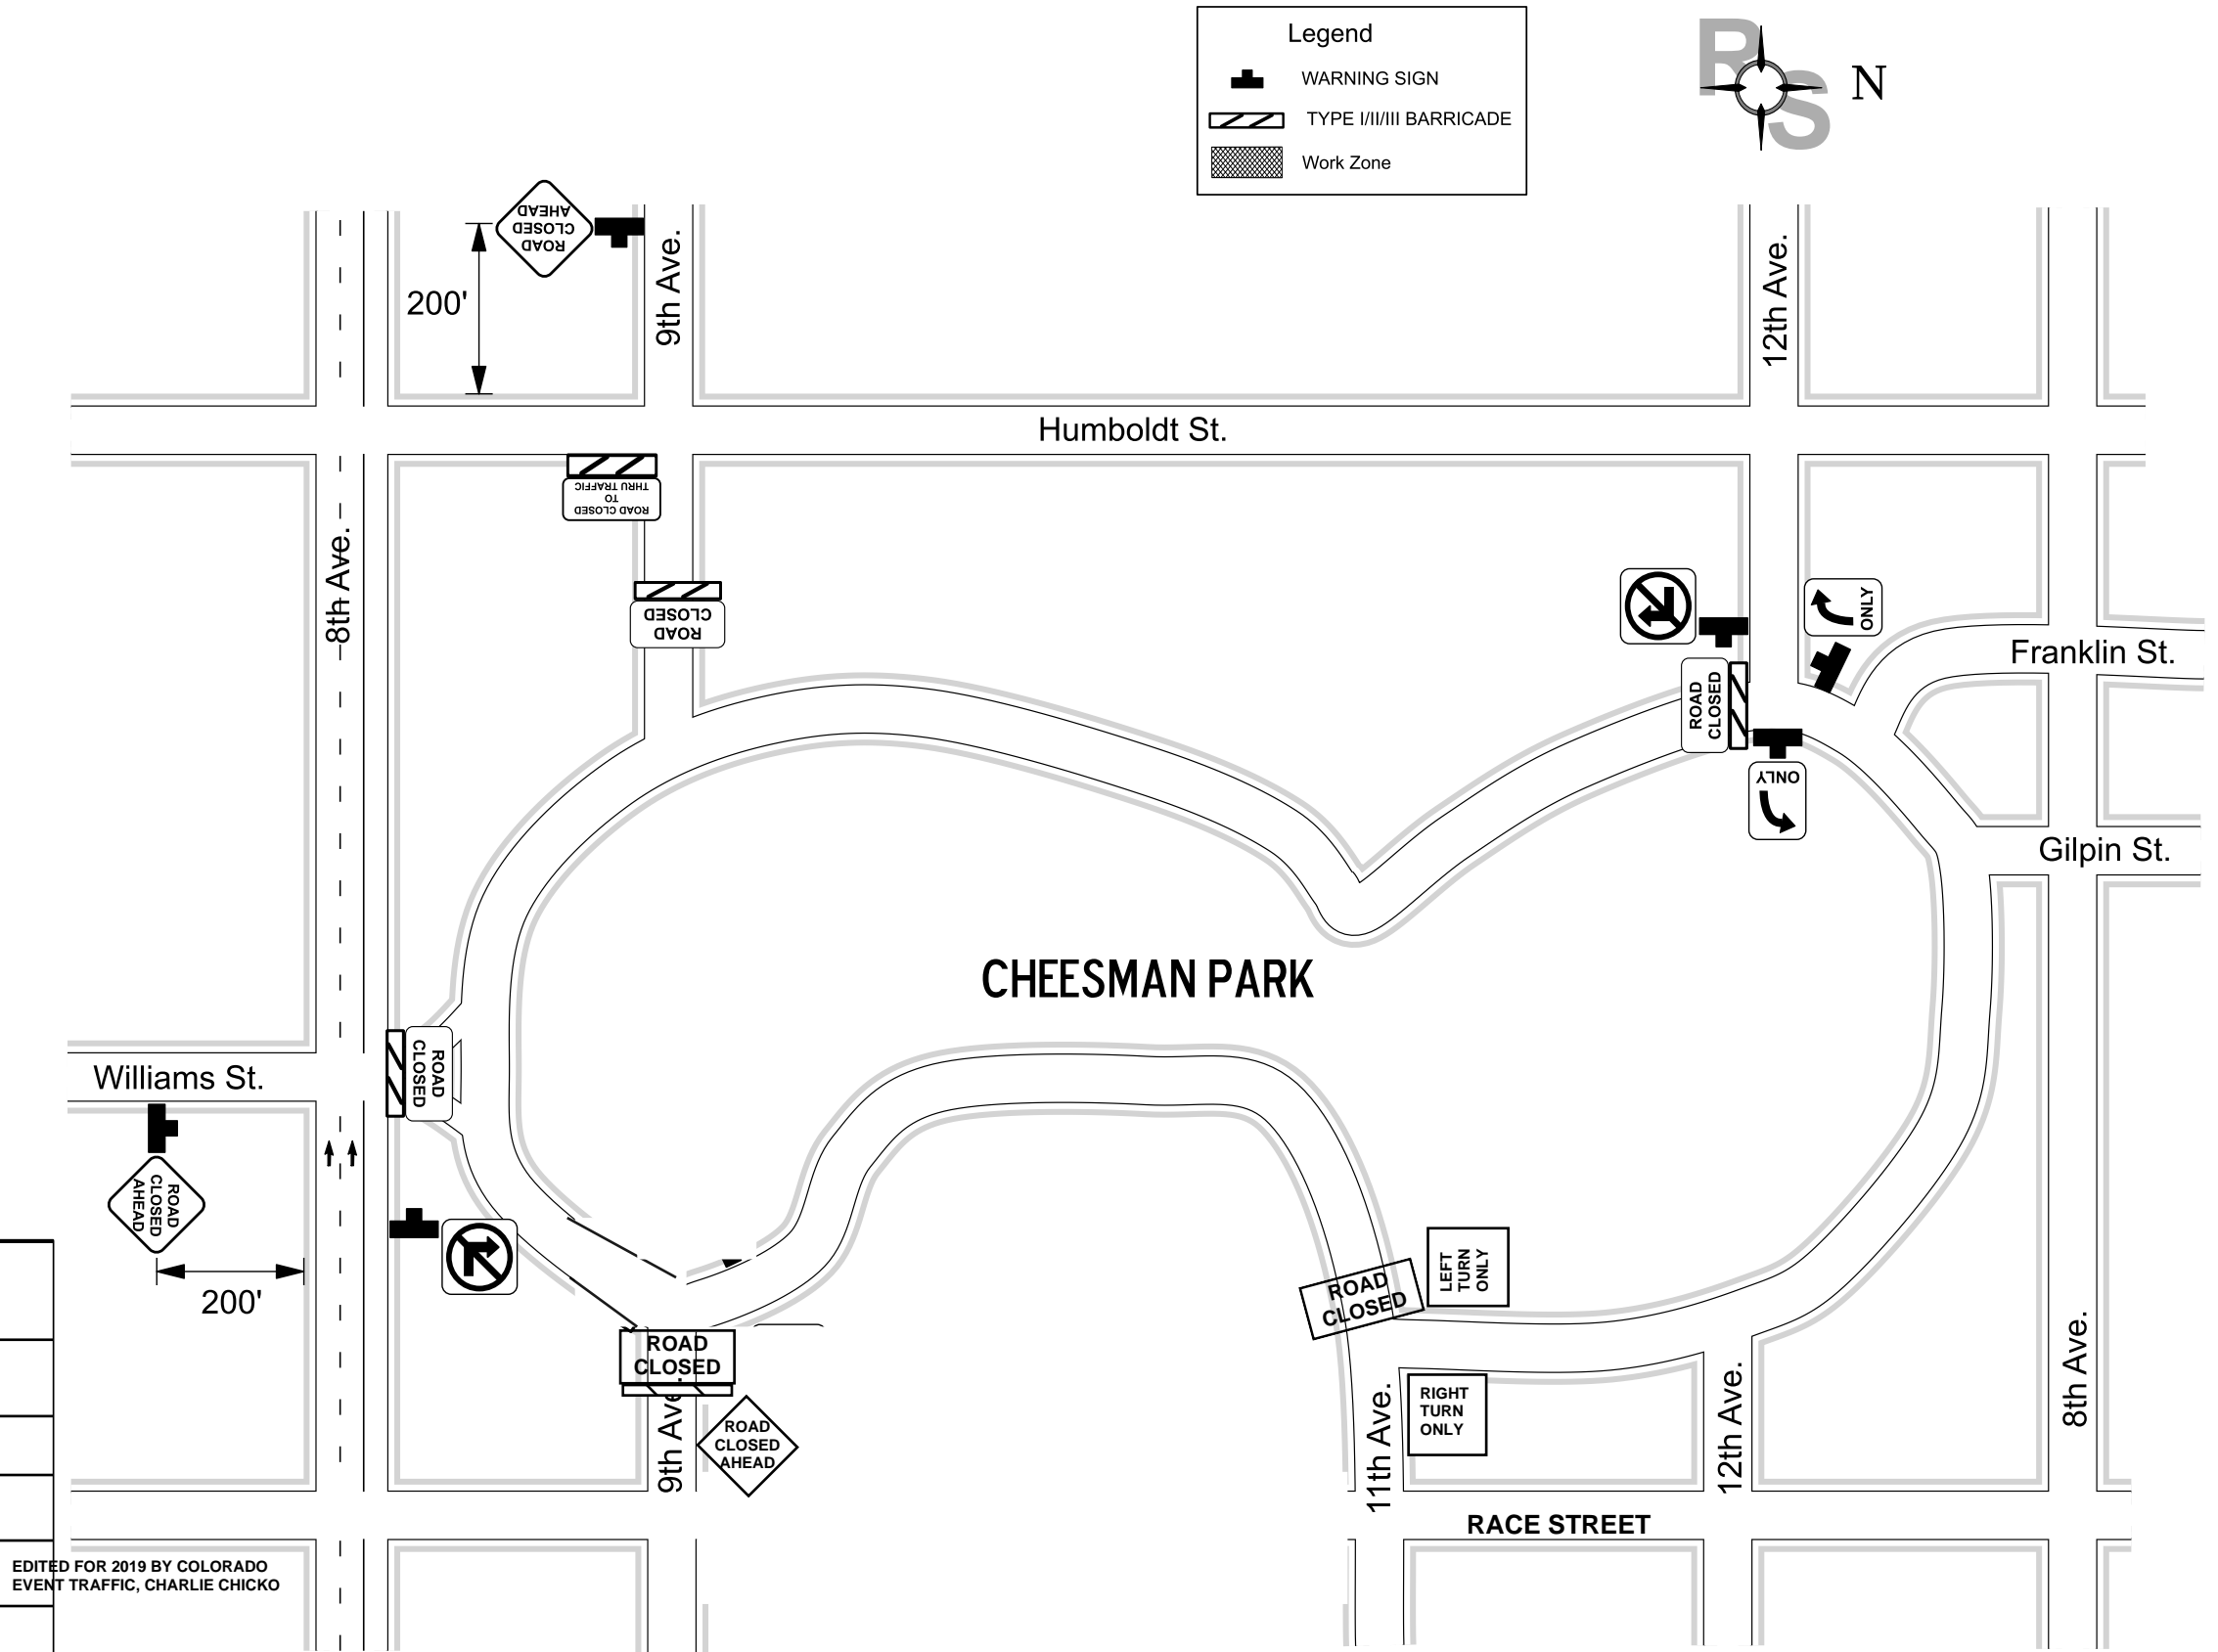

EDITED FOR 2019 BY COLORADO  
EVENT TRAFFIC, CHARLIE CHICKO